
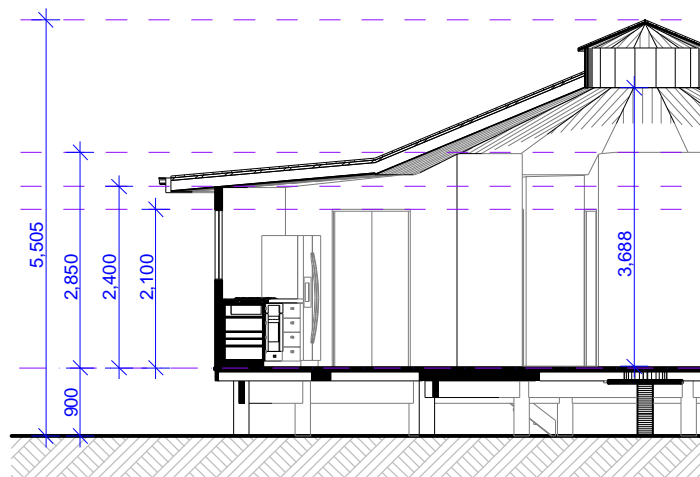
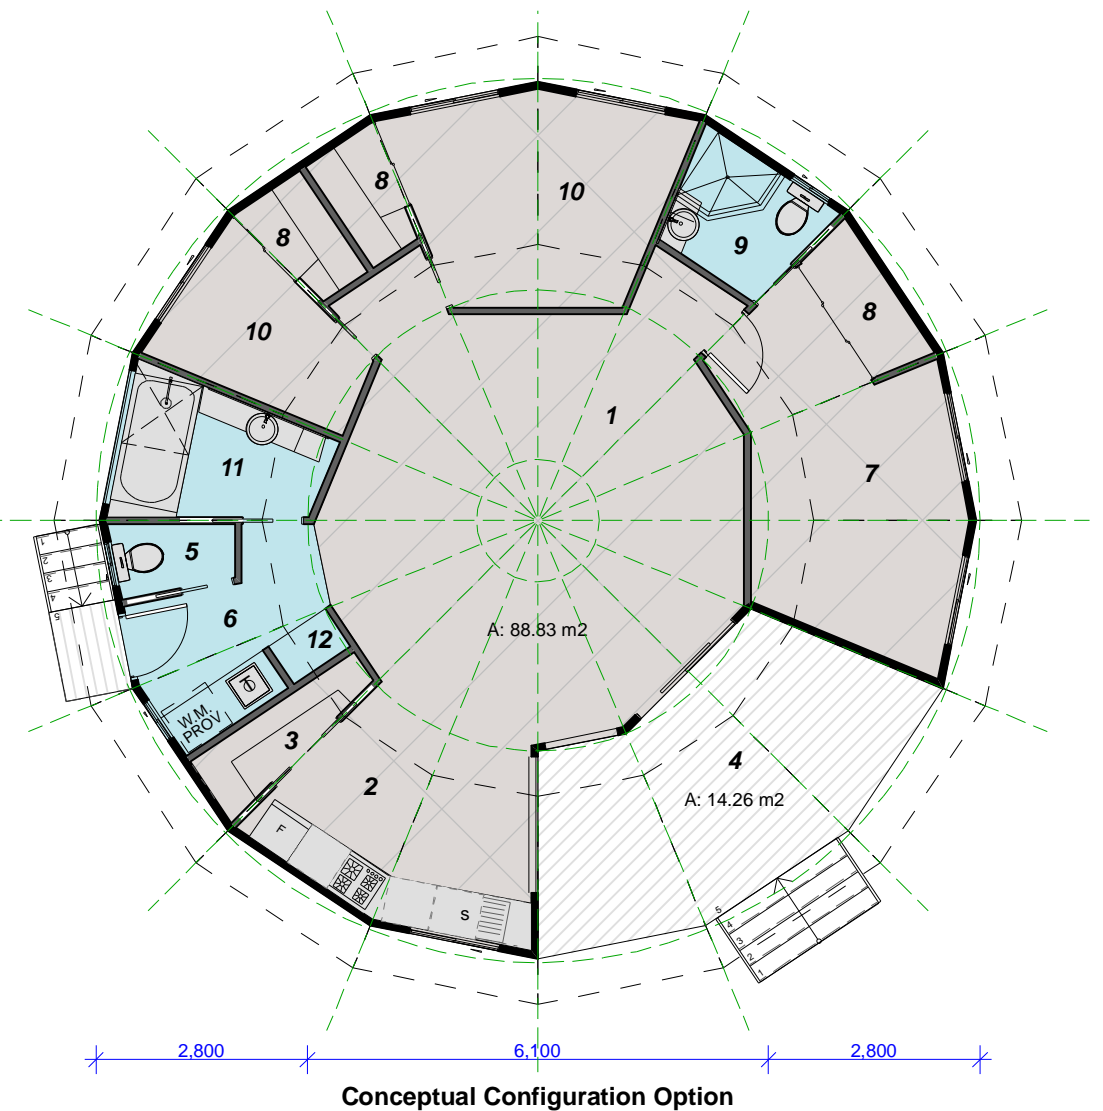


How to Design your 6.1m Floor Plan

To create your beautiful home

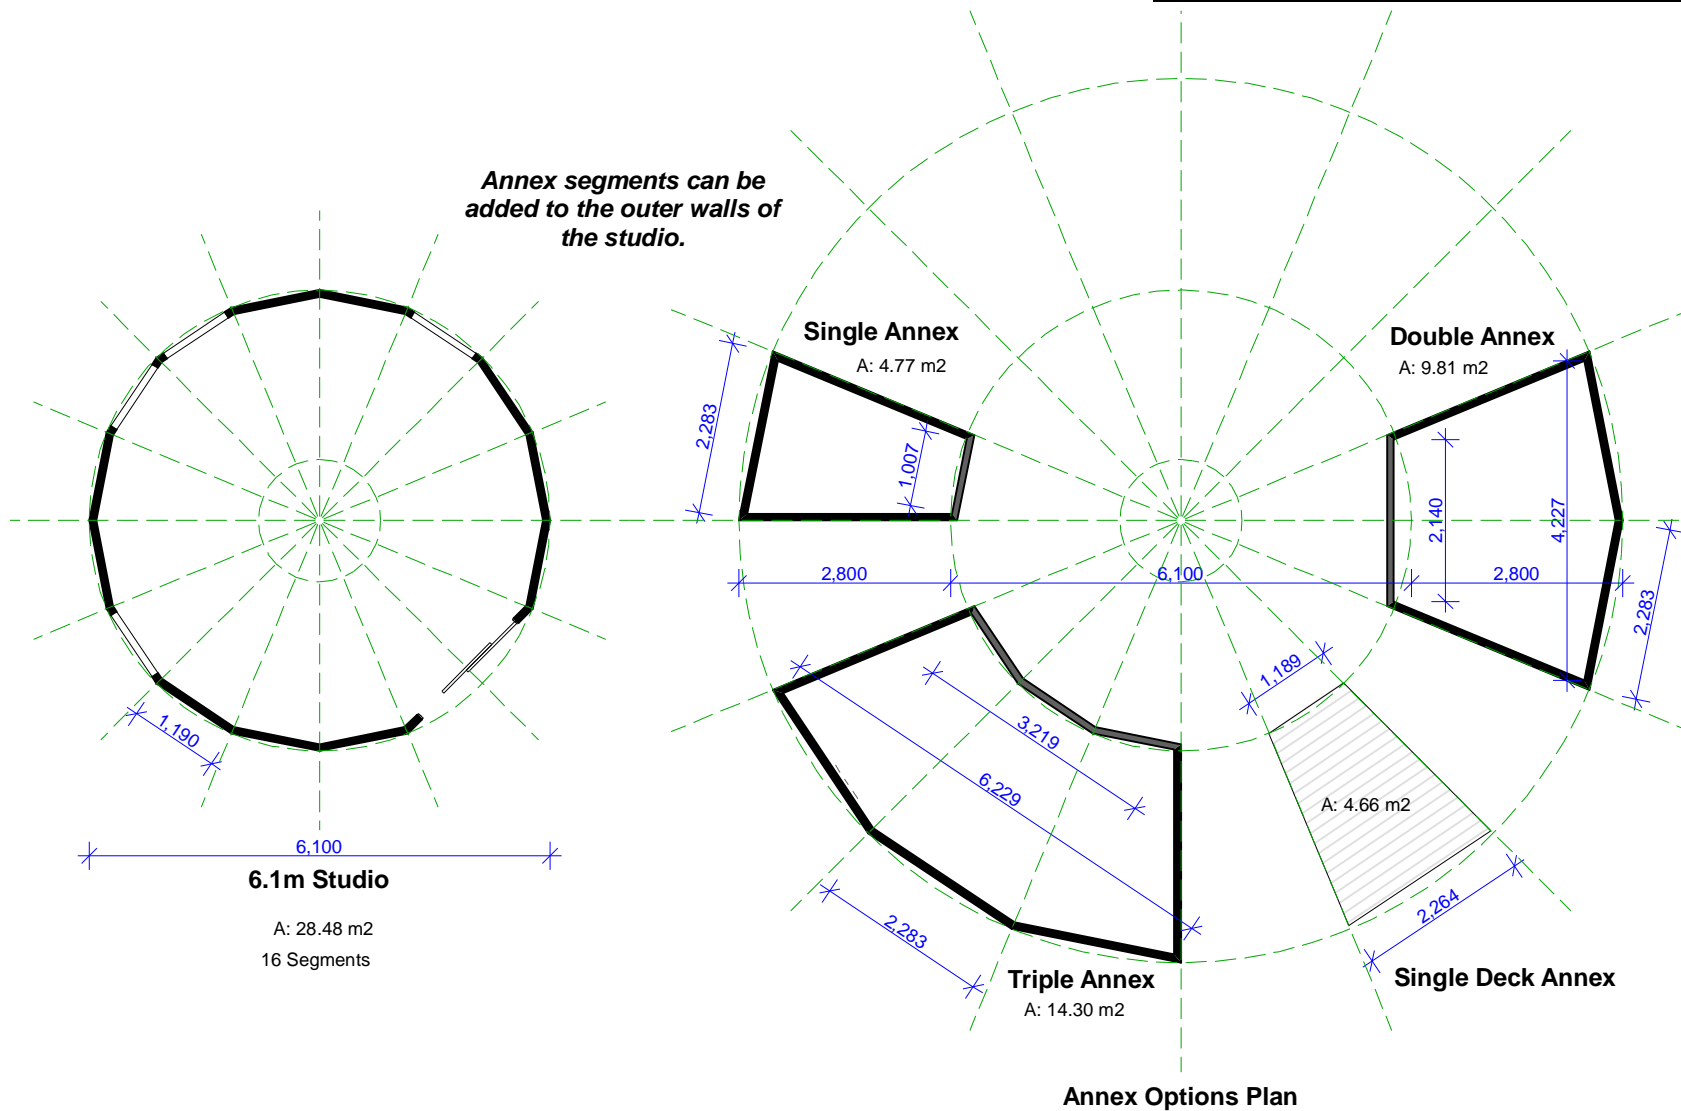

Legend:

- | | |
|--------------------|-------------------|
| 1. Living / dining | 7. Master bedroom |
| 2. Kitchen | 8. Robe |
| 3. Walk in pantry | 9. Ensuite |
| 4. Deck | 10. Bedroom |
| 5. Powder room | 11. Bathroom |
| 6. Laundry | 12. Storage |



m:0411323133 e: Travis@qubd.com.au
ABN:62133602605 QBCC No:1152243



Scale 1:100 at A3
0m 1m 2m 4m